


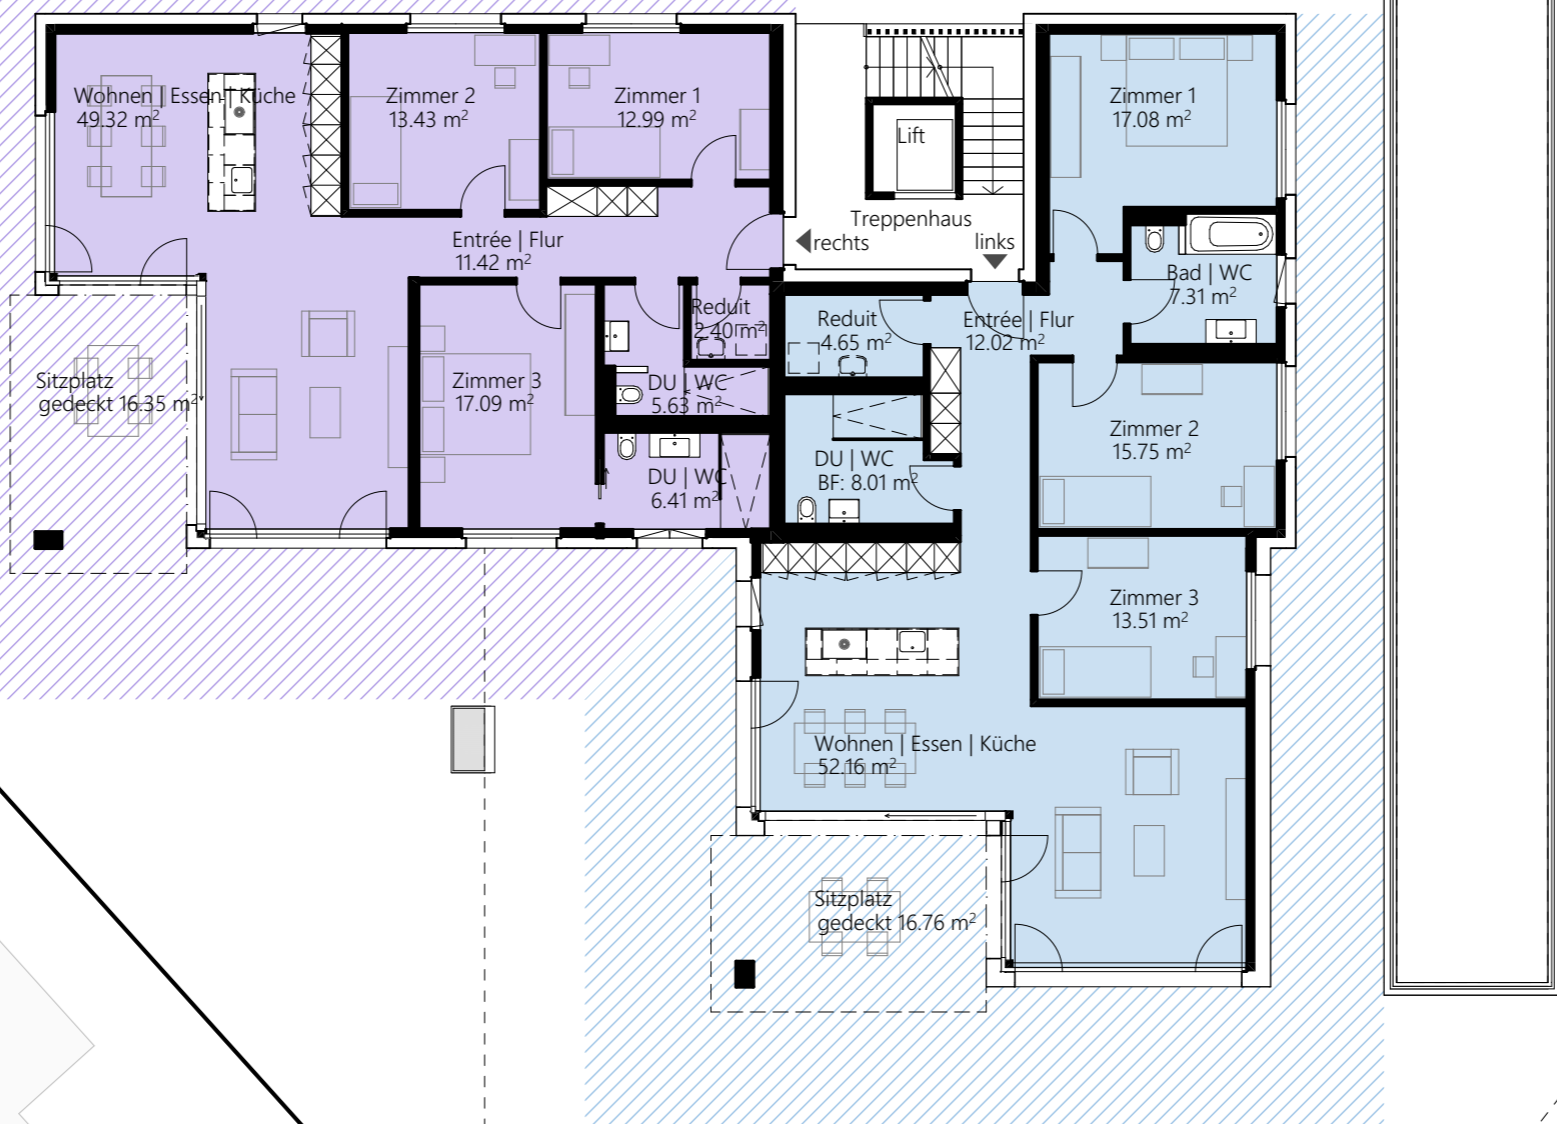

Mst. 1:150
 0 1 2 3 4 5

Wohnfläche innen:
118.69 m²

Wohnfläche innen:
130.49 m²



Mst. 1:150
0 1 2 3 4 5

Wohnfläche innen:
118.69 m²

Wohnfläche innen:
130.49 m²




Mst. 1:150
0 1 2 3 4 5

Wohnfläche innen:
191.26 m²


Wohnfläche innen:
170.37 m²




Mst. 1:150
0 1 2 3 4 5

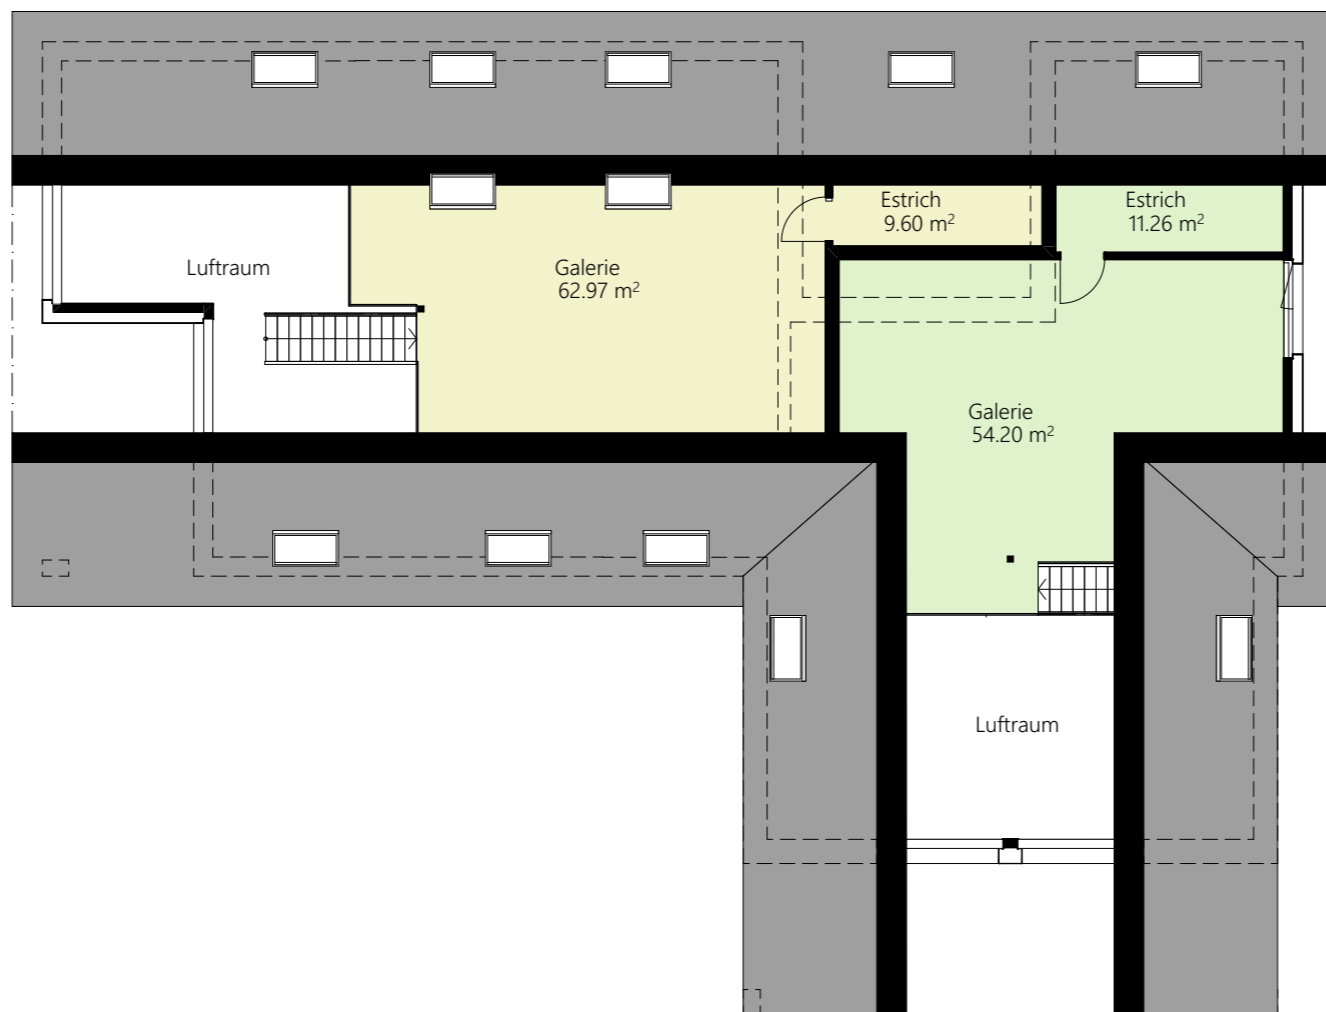


Mst. 1:150

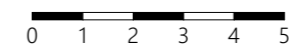

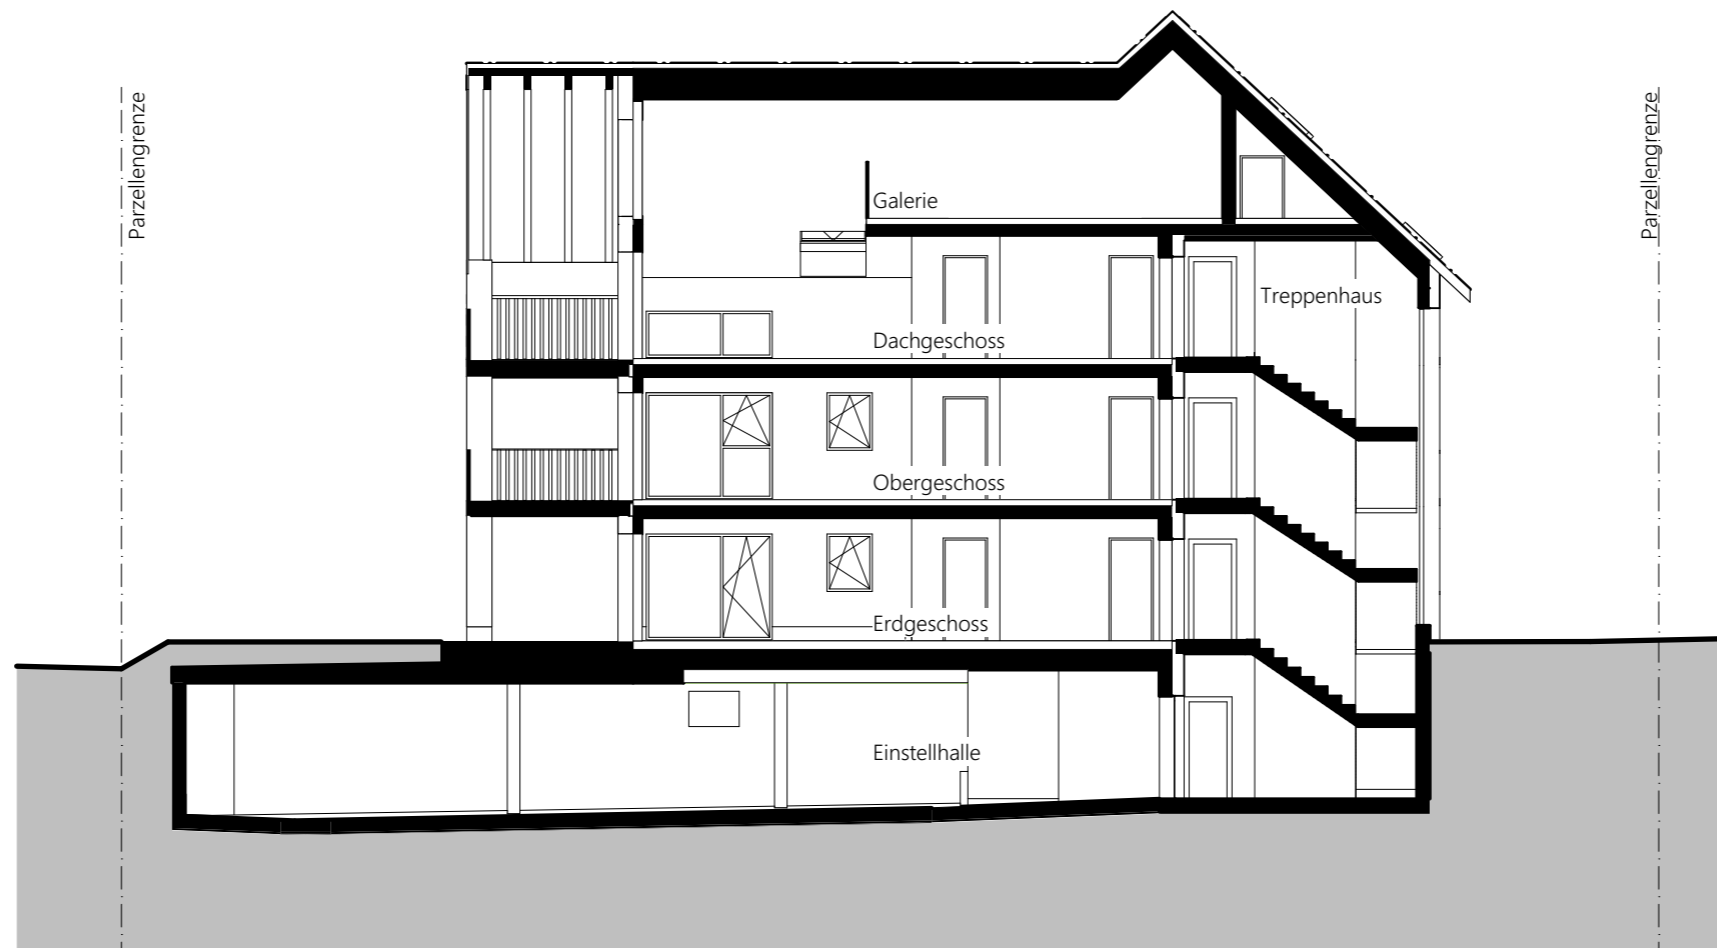

Mst. 1:150

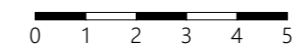



Ansicht Nord-Ost



Ansicht Süd-West

Mst. 1:150
0 1 2 3 4 5



Mst. 1:150

0 1 2 3 4 5