

Chalet
Vieux Zinal






EXTÉRIEURE

Chalet Vieux Zinal



VILLAGE DE ZINAL - SITUATION

Chalet Vieux Zinal

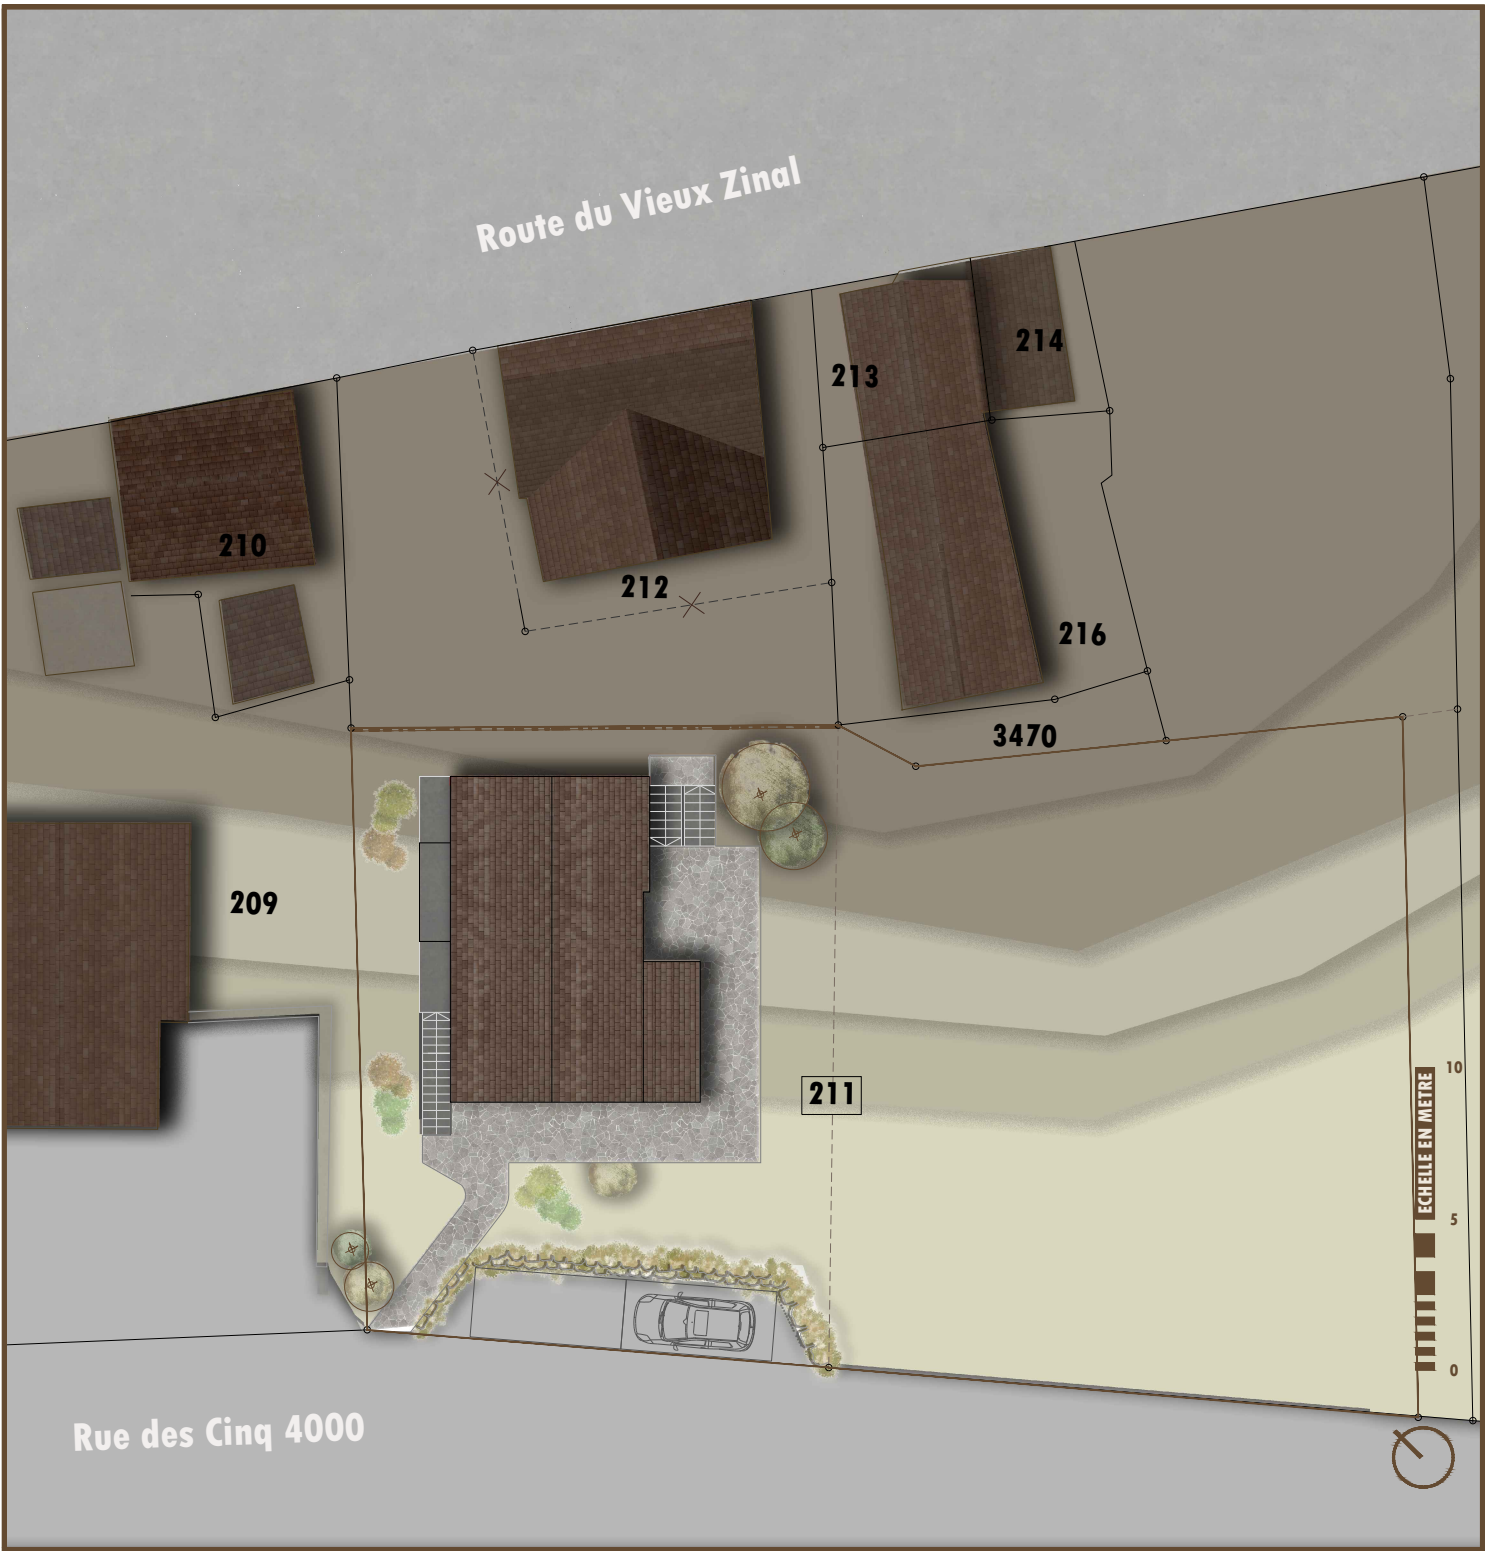

IMPLANTATION

ECH 1:250

Chalet Vieux Zinal



REZ-DE-CHAUSSEE


ECH 1:100

Chalet Vieux Zinal



ETAGE 01
ECH 1:100

Chalet Vieux Zinal

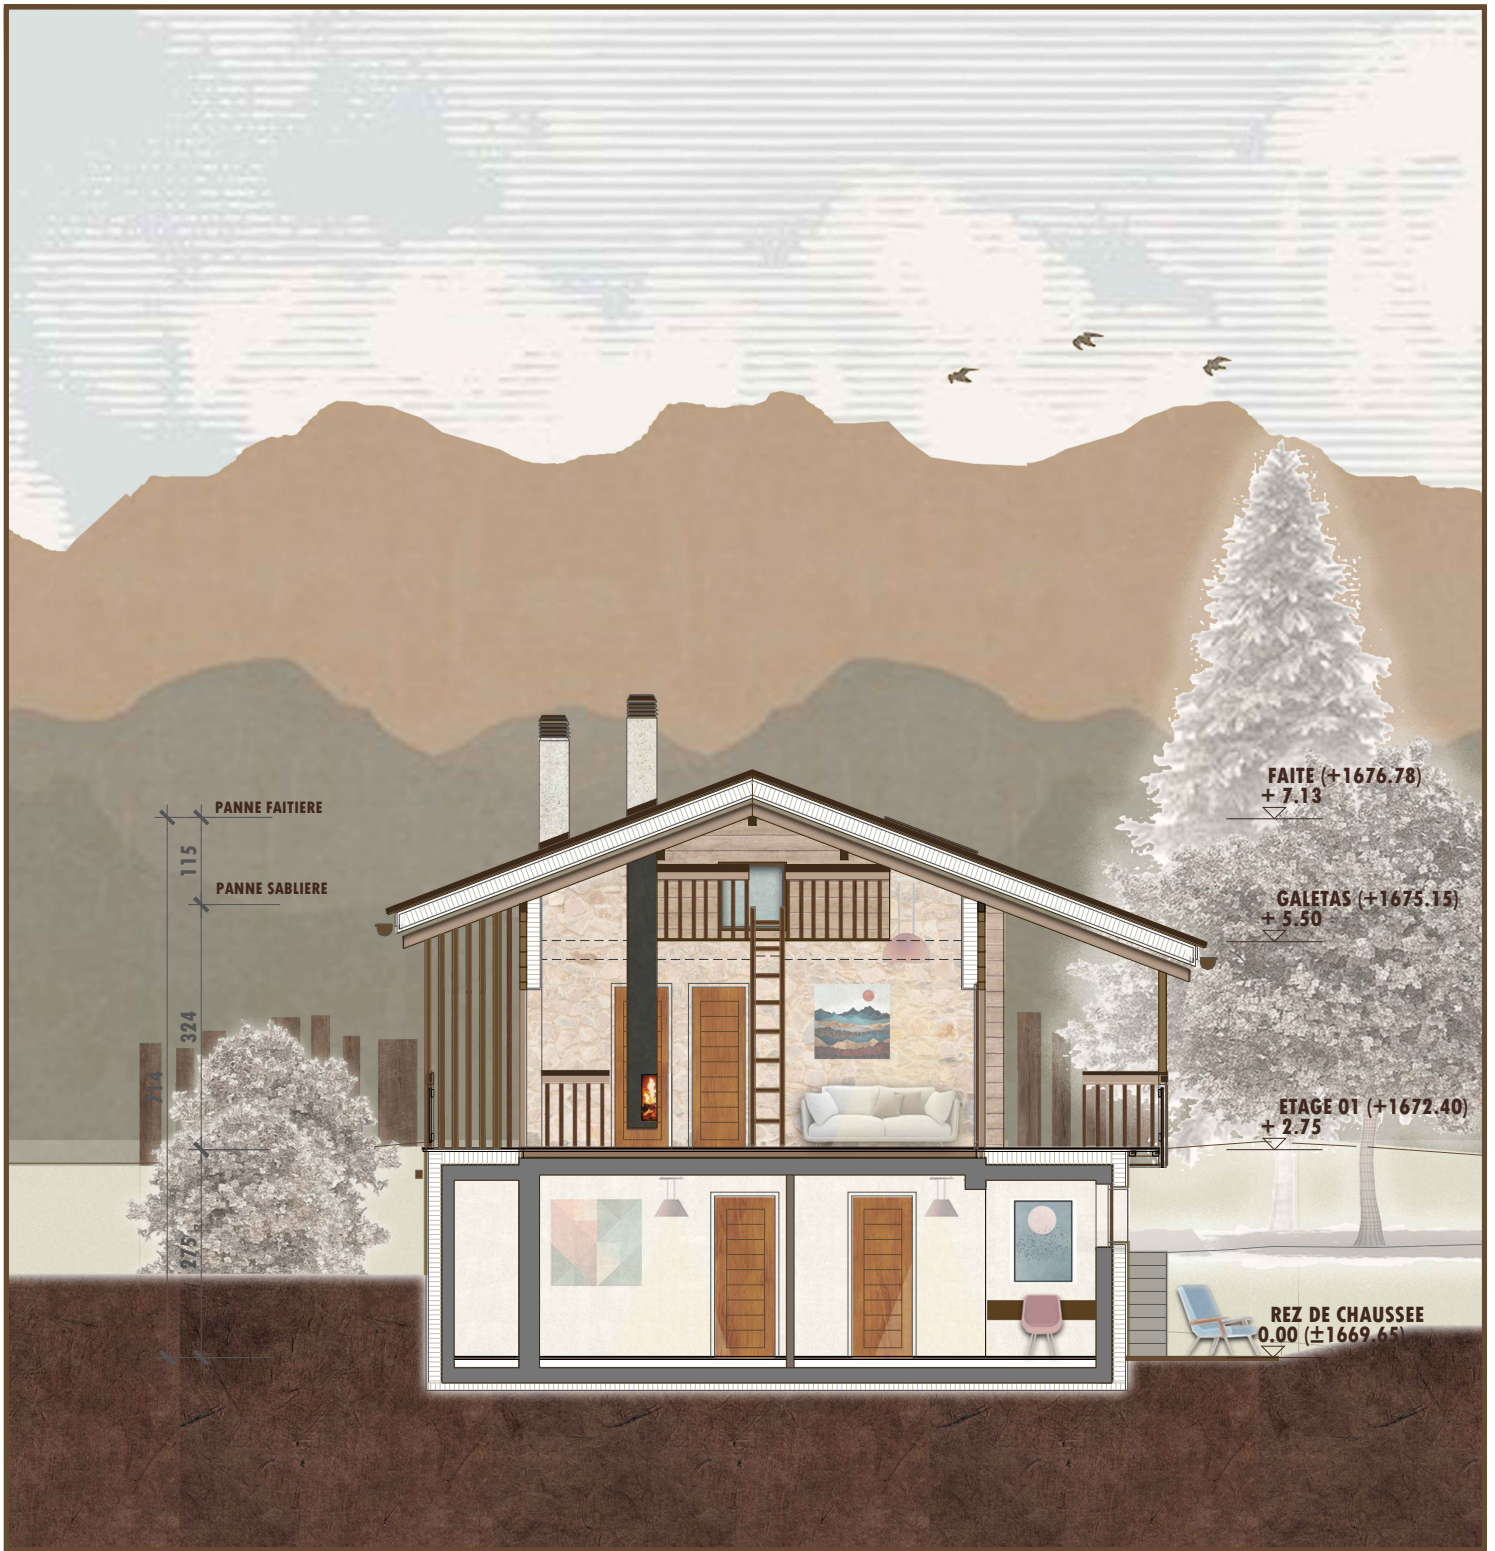

0 1 2 3 4 5 ECHELLE EN METRE


COUPE
ECH 1:100

Chalet Vieux Zinal



FACADE OUEST
ECH 1:100


Chalet Vieux Zinal

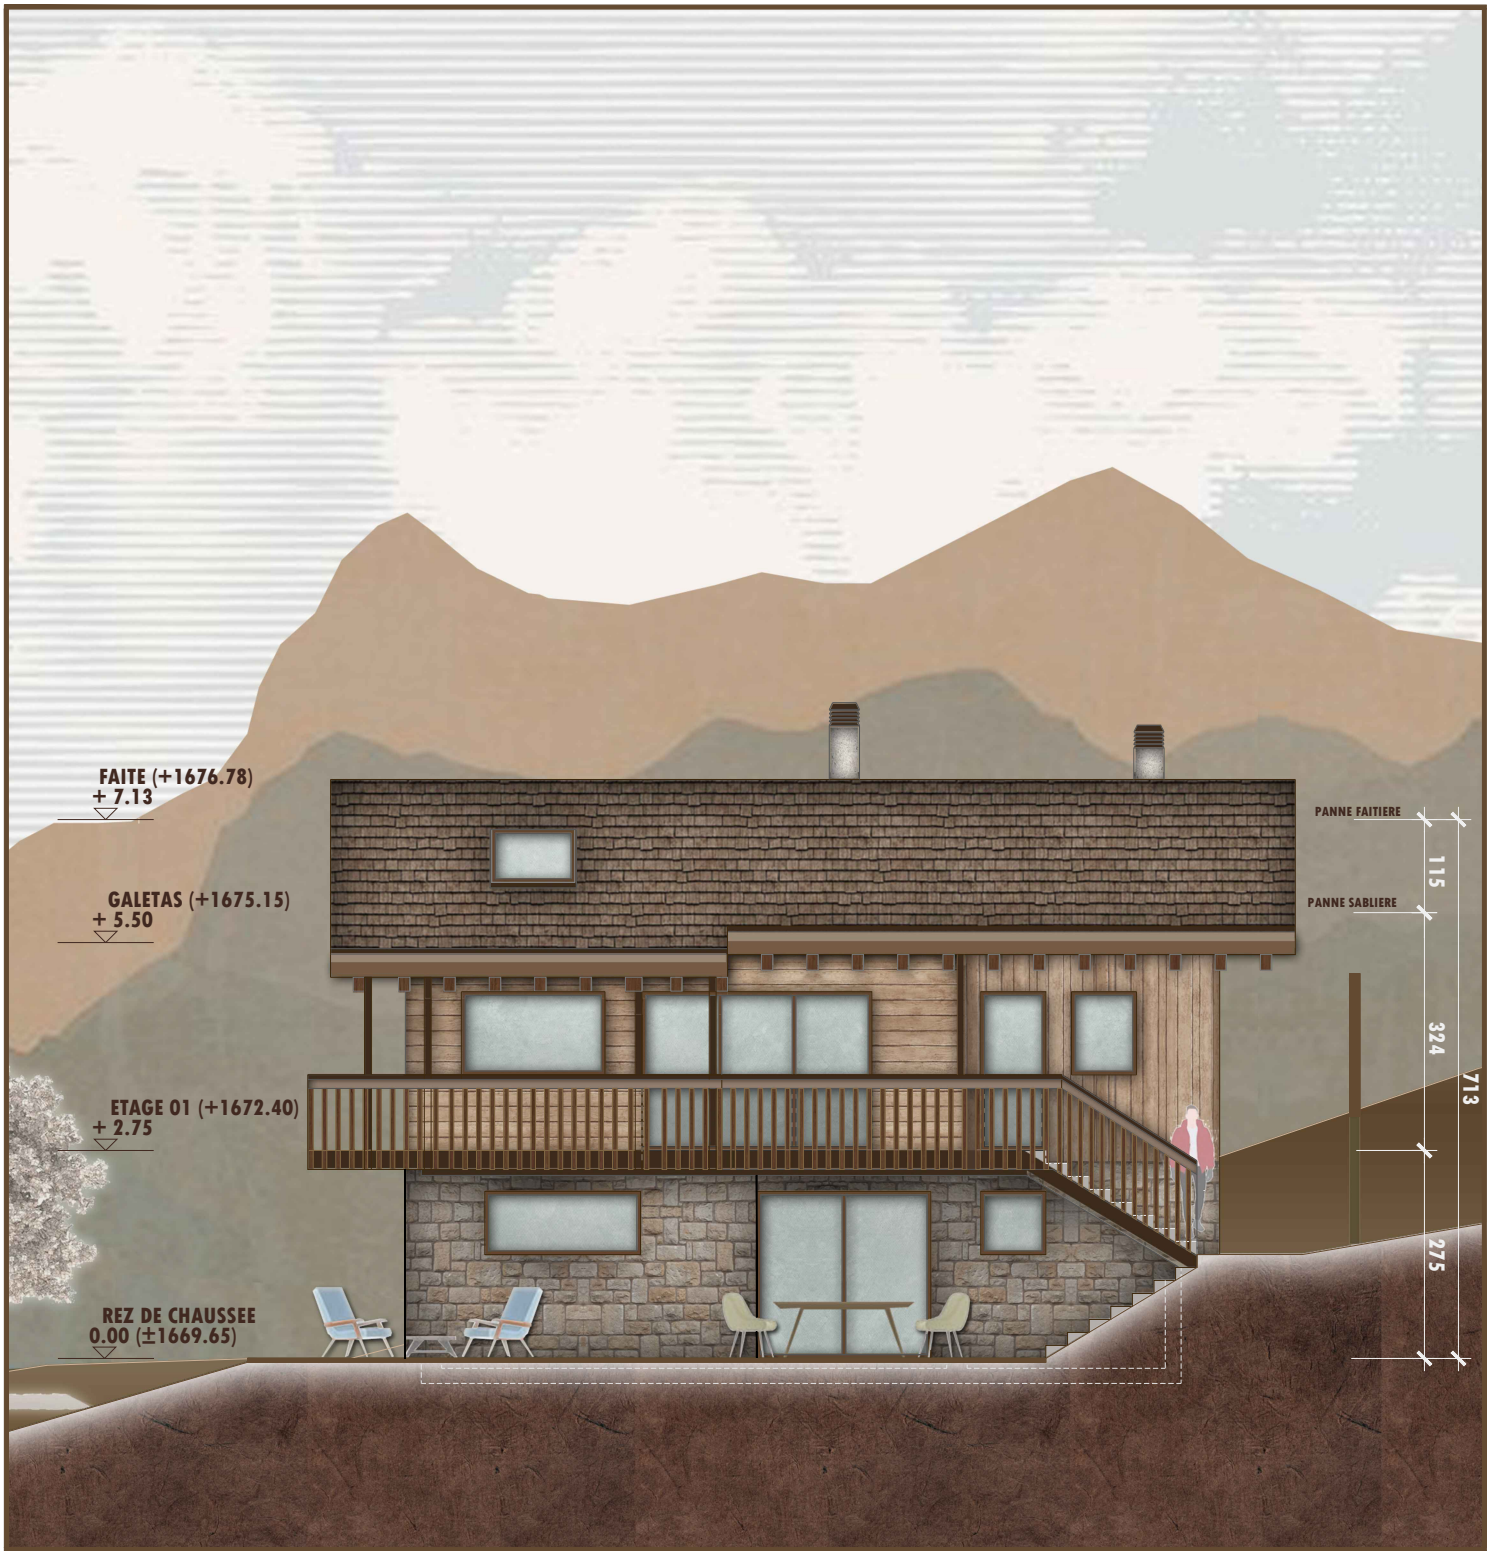

0 1 2 3 4 5 **ECHELLE EN METRE**

FACADE SUD
ECH 1:100

Chalet Vieux Zinal

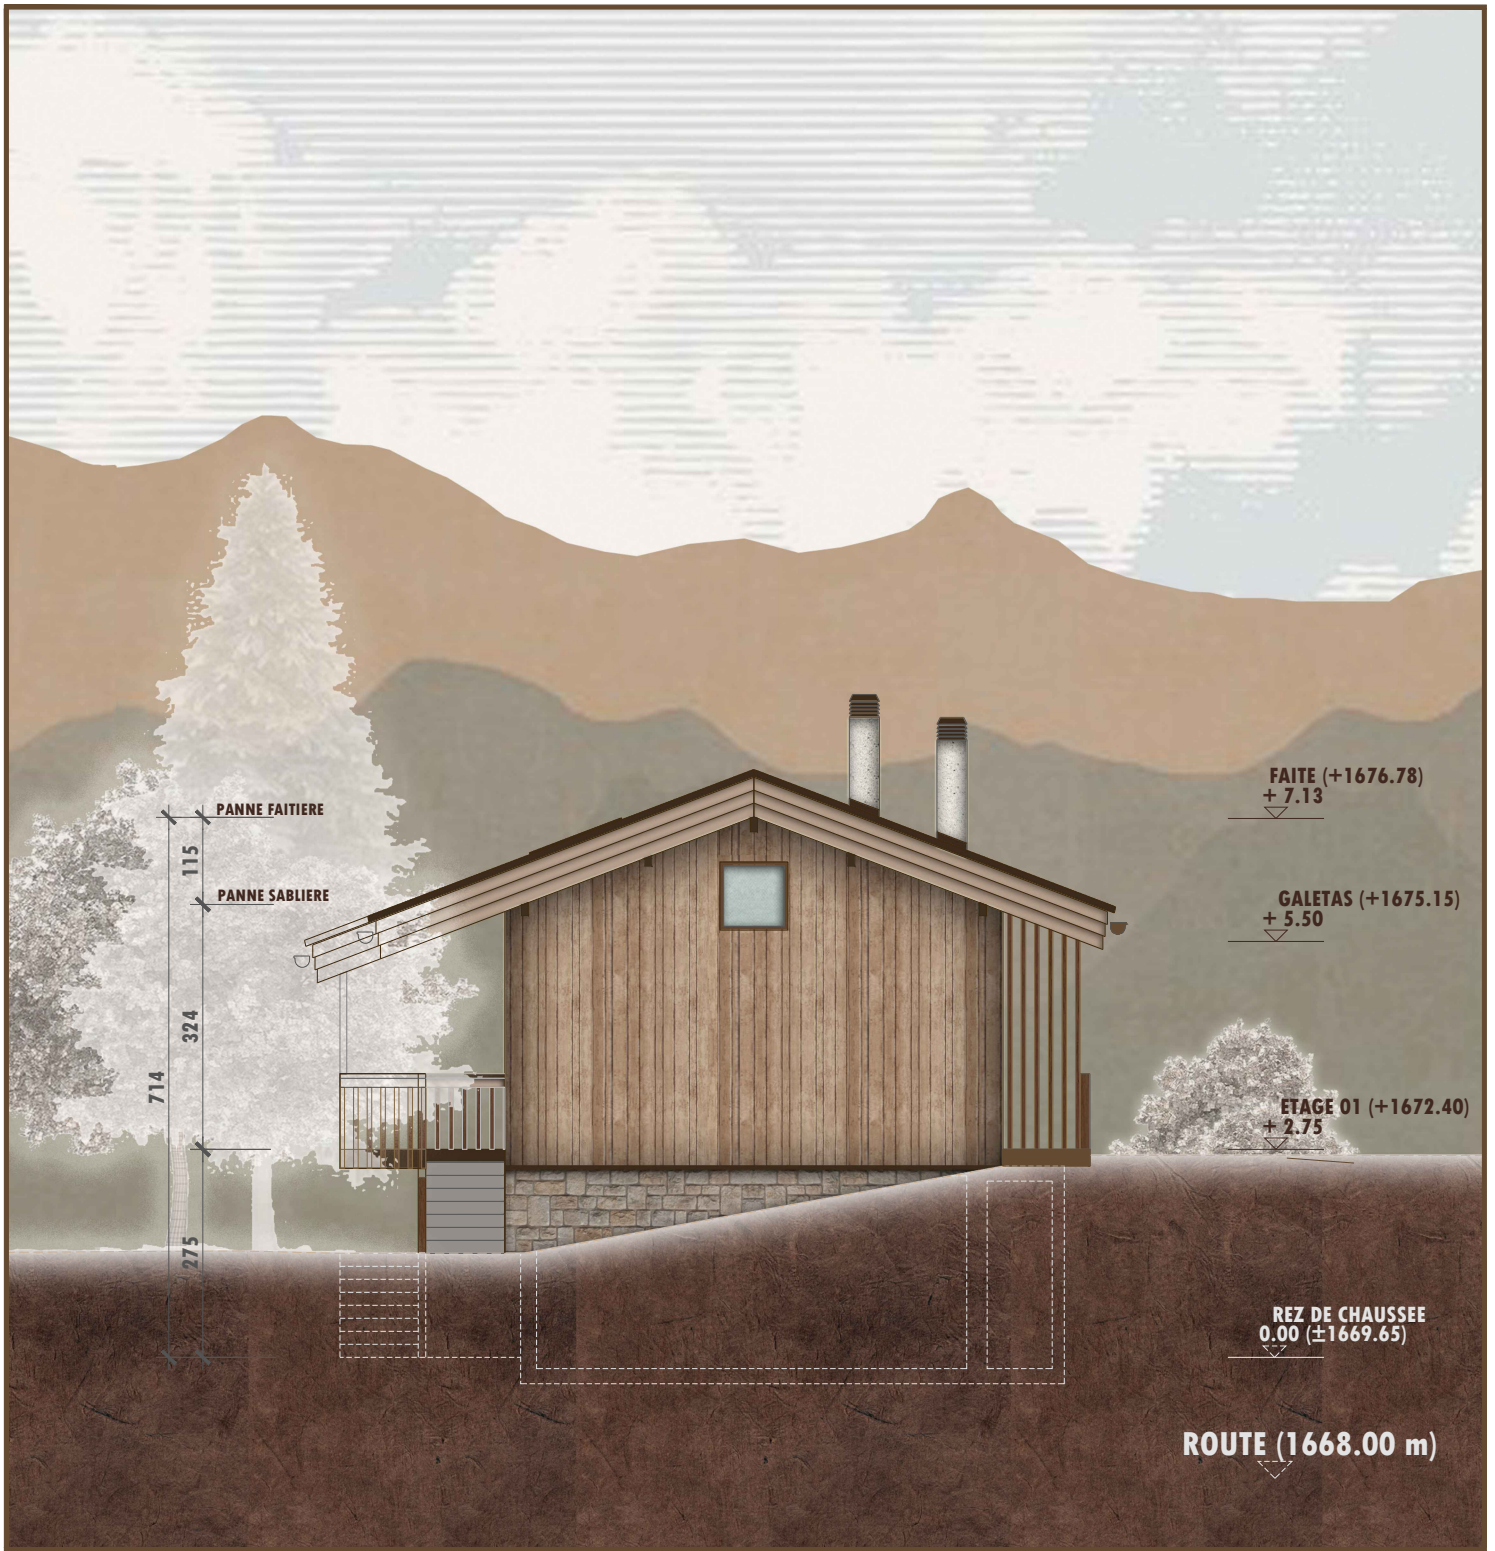

FACADE EST
ECH 1:100

Chalet Vieux Zinal



0 1 2 3 4 5 ECHELLE EN METRE

FACADE NORD
ECH 1:100

Chalet Vieux Zinal



AXONOMÉTRIQUE
REZ-DE-CHAUSSEE

Chalet Vieux Zinal



AXONOMÉTRIQUE
ETAGE

Chalet Vieux Zinal



INTÉRIEURE
SALLE À MANGER

Chalet Vieux Zinal



INTÉRIEURE
SALON

Chalet Vieux Zinal
