




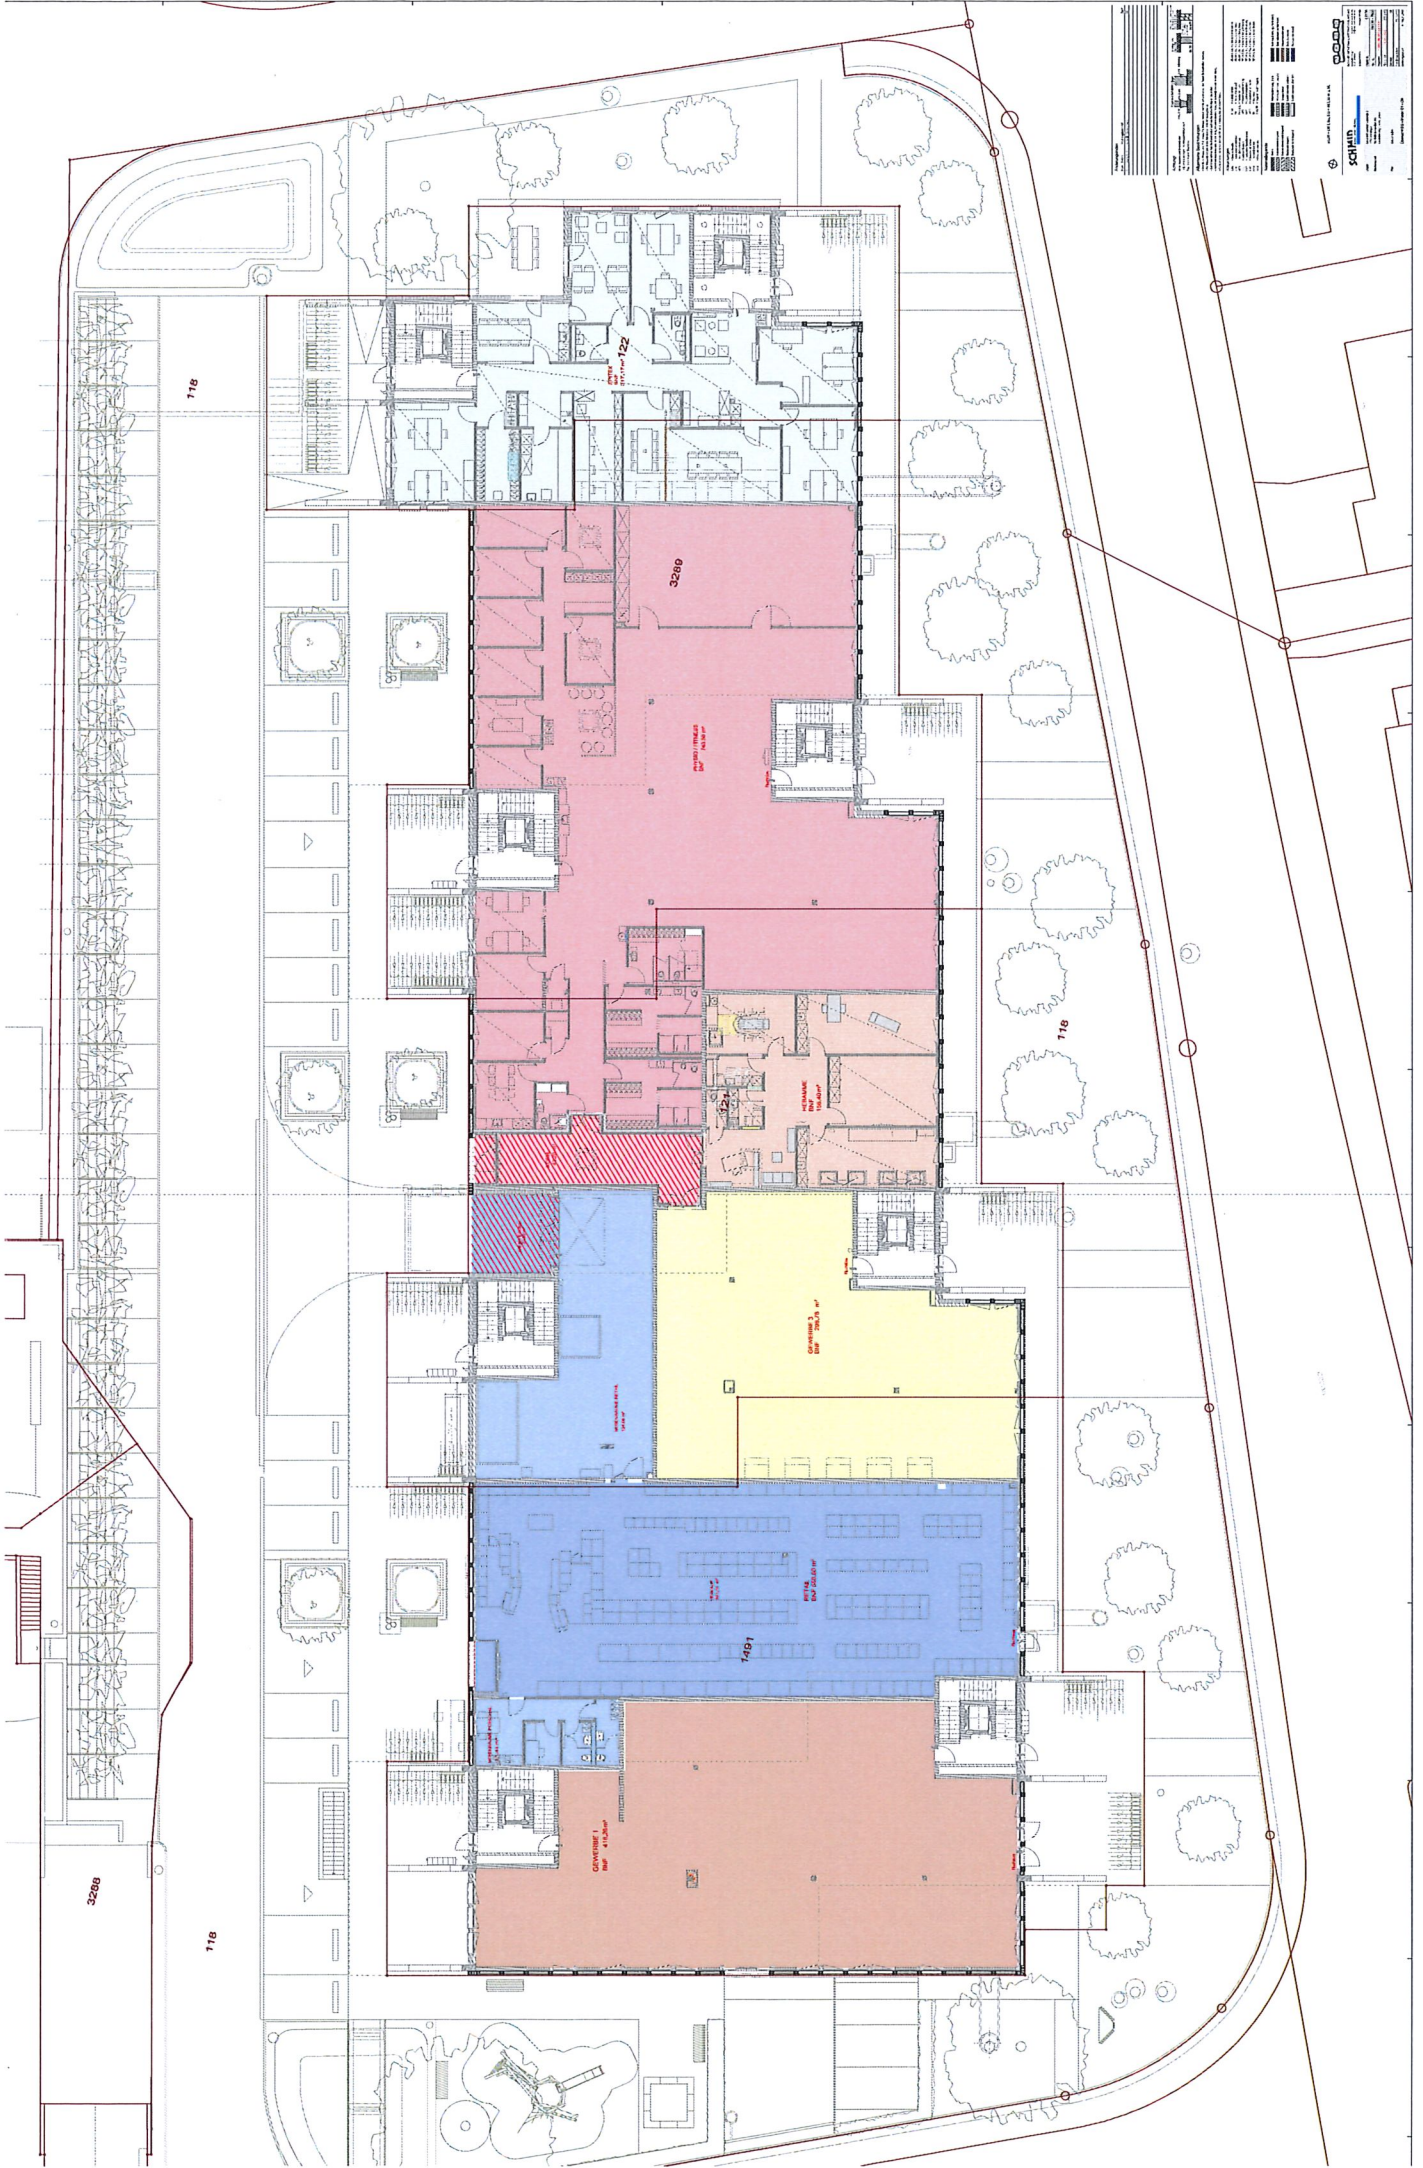

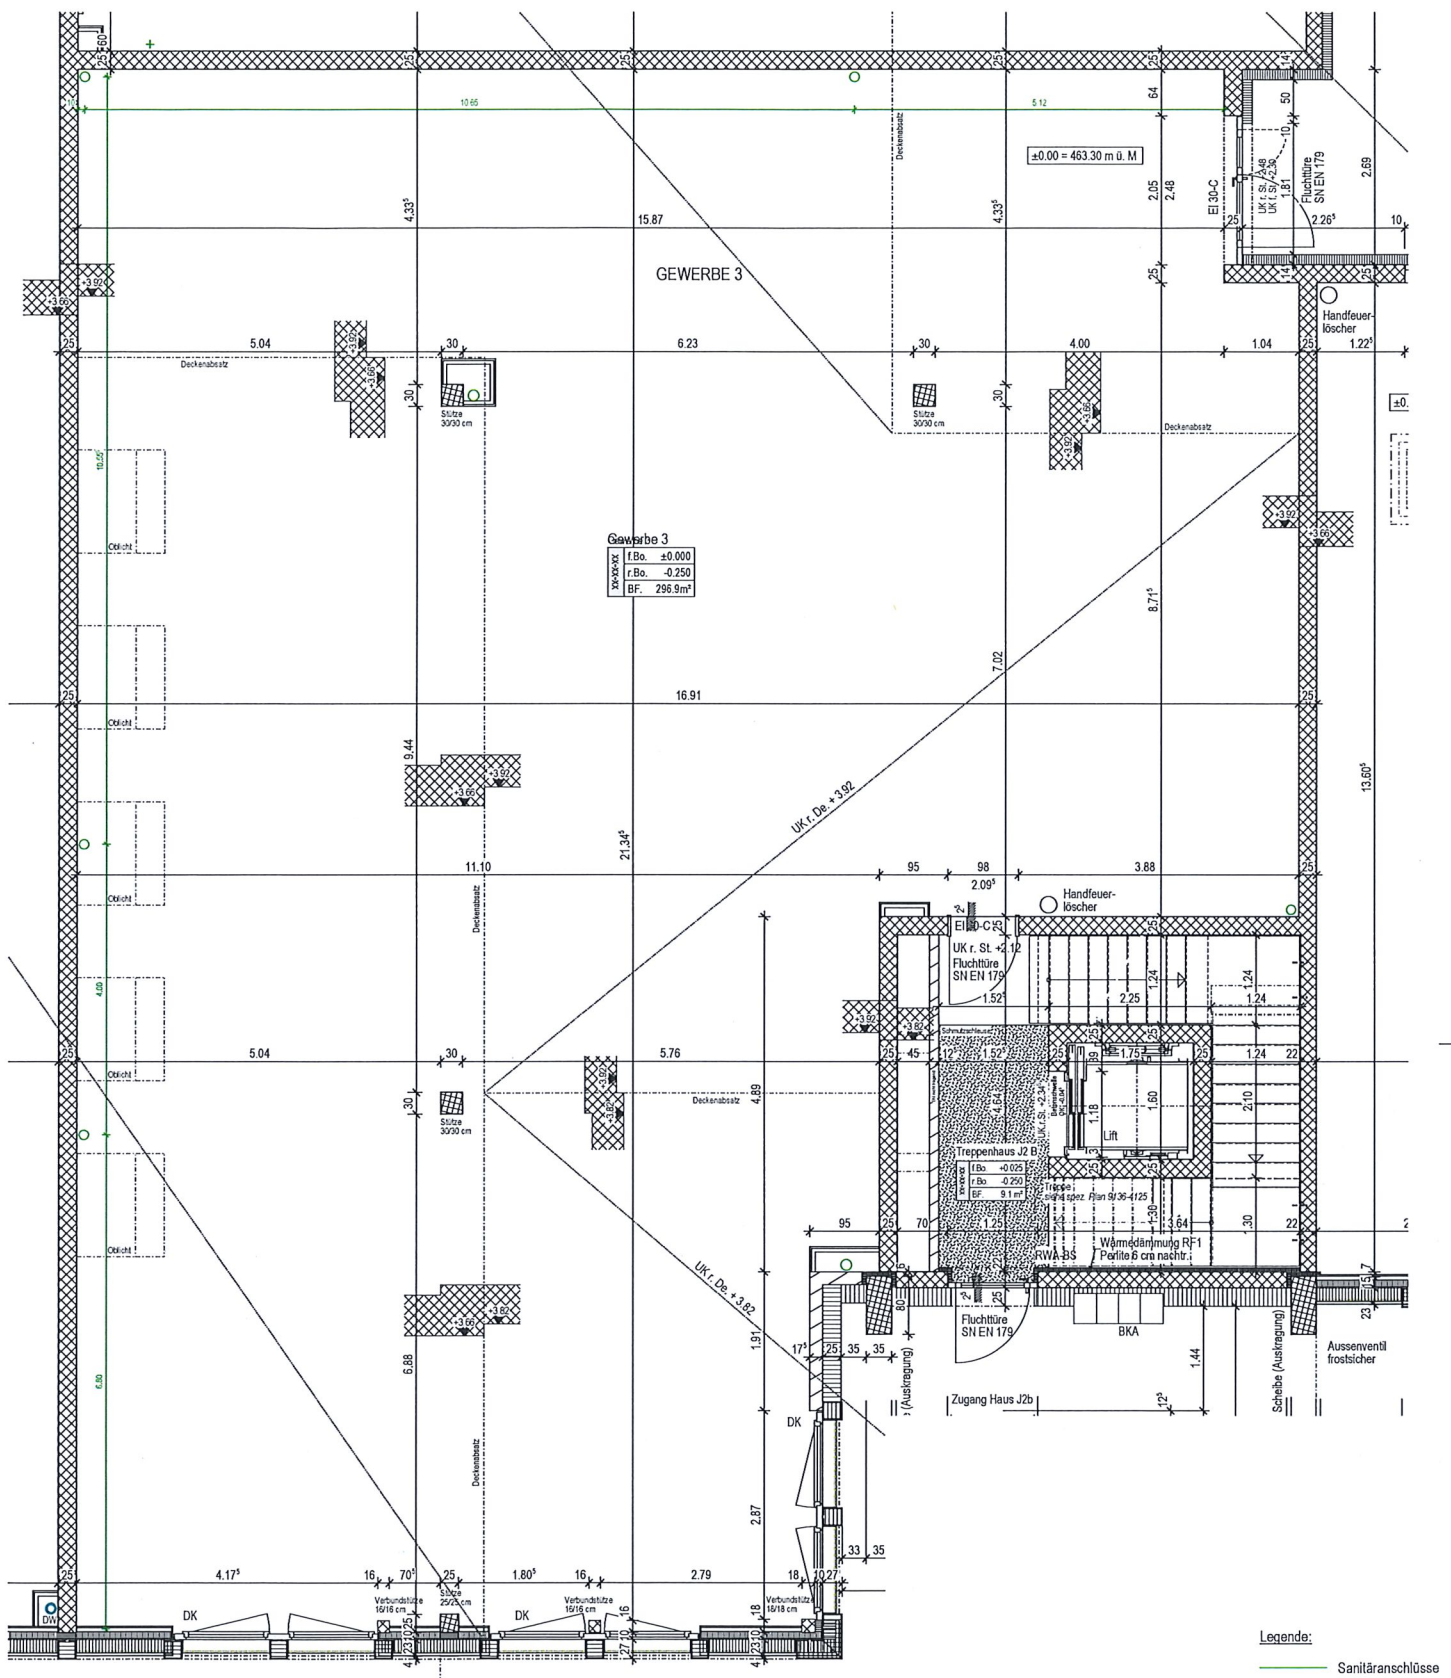

±0.00 = OK f. Bo. EG = 463.30 m ü. M.



**SCHMID**  
Ideen verwirklichen.

SCHMID GENERALUNTERNEHMUNG AG  
Neuhalterring 1  
6030 Ebikon  
Telefon 041 444 40 66  
Telefax 041 444 40 67  
gu@schmid.lu  
www.schmid.lu

Objekt Leuenfeld Zentrum - Baufeld J  
4702 Oensingen  
Bauherrschaft SCHMID Immobilien AG  
Neuhalterring 1, 6030 Ebikon

Objekt Nr. 09136  
Plan Nr. 09136 - 7021  
Massstab 1:50  
Planformat 42 x 60  
Zeichner ska  
Erstellungsdatum 11.01.2021  
Änderungsdatum /

Plan Werkplan  
Gewerbe 3