


limite parcelle

**PARCELLE 1447**  
1 232.0 m<sup>2</sup>

1446

limite parcelle

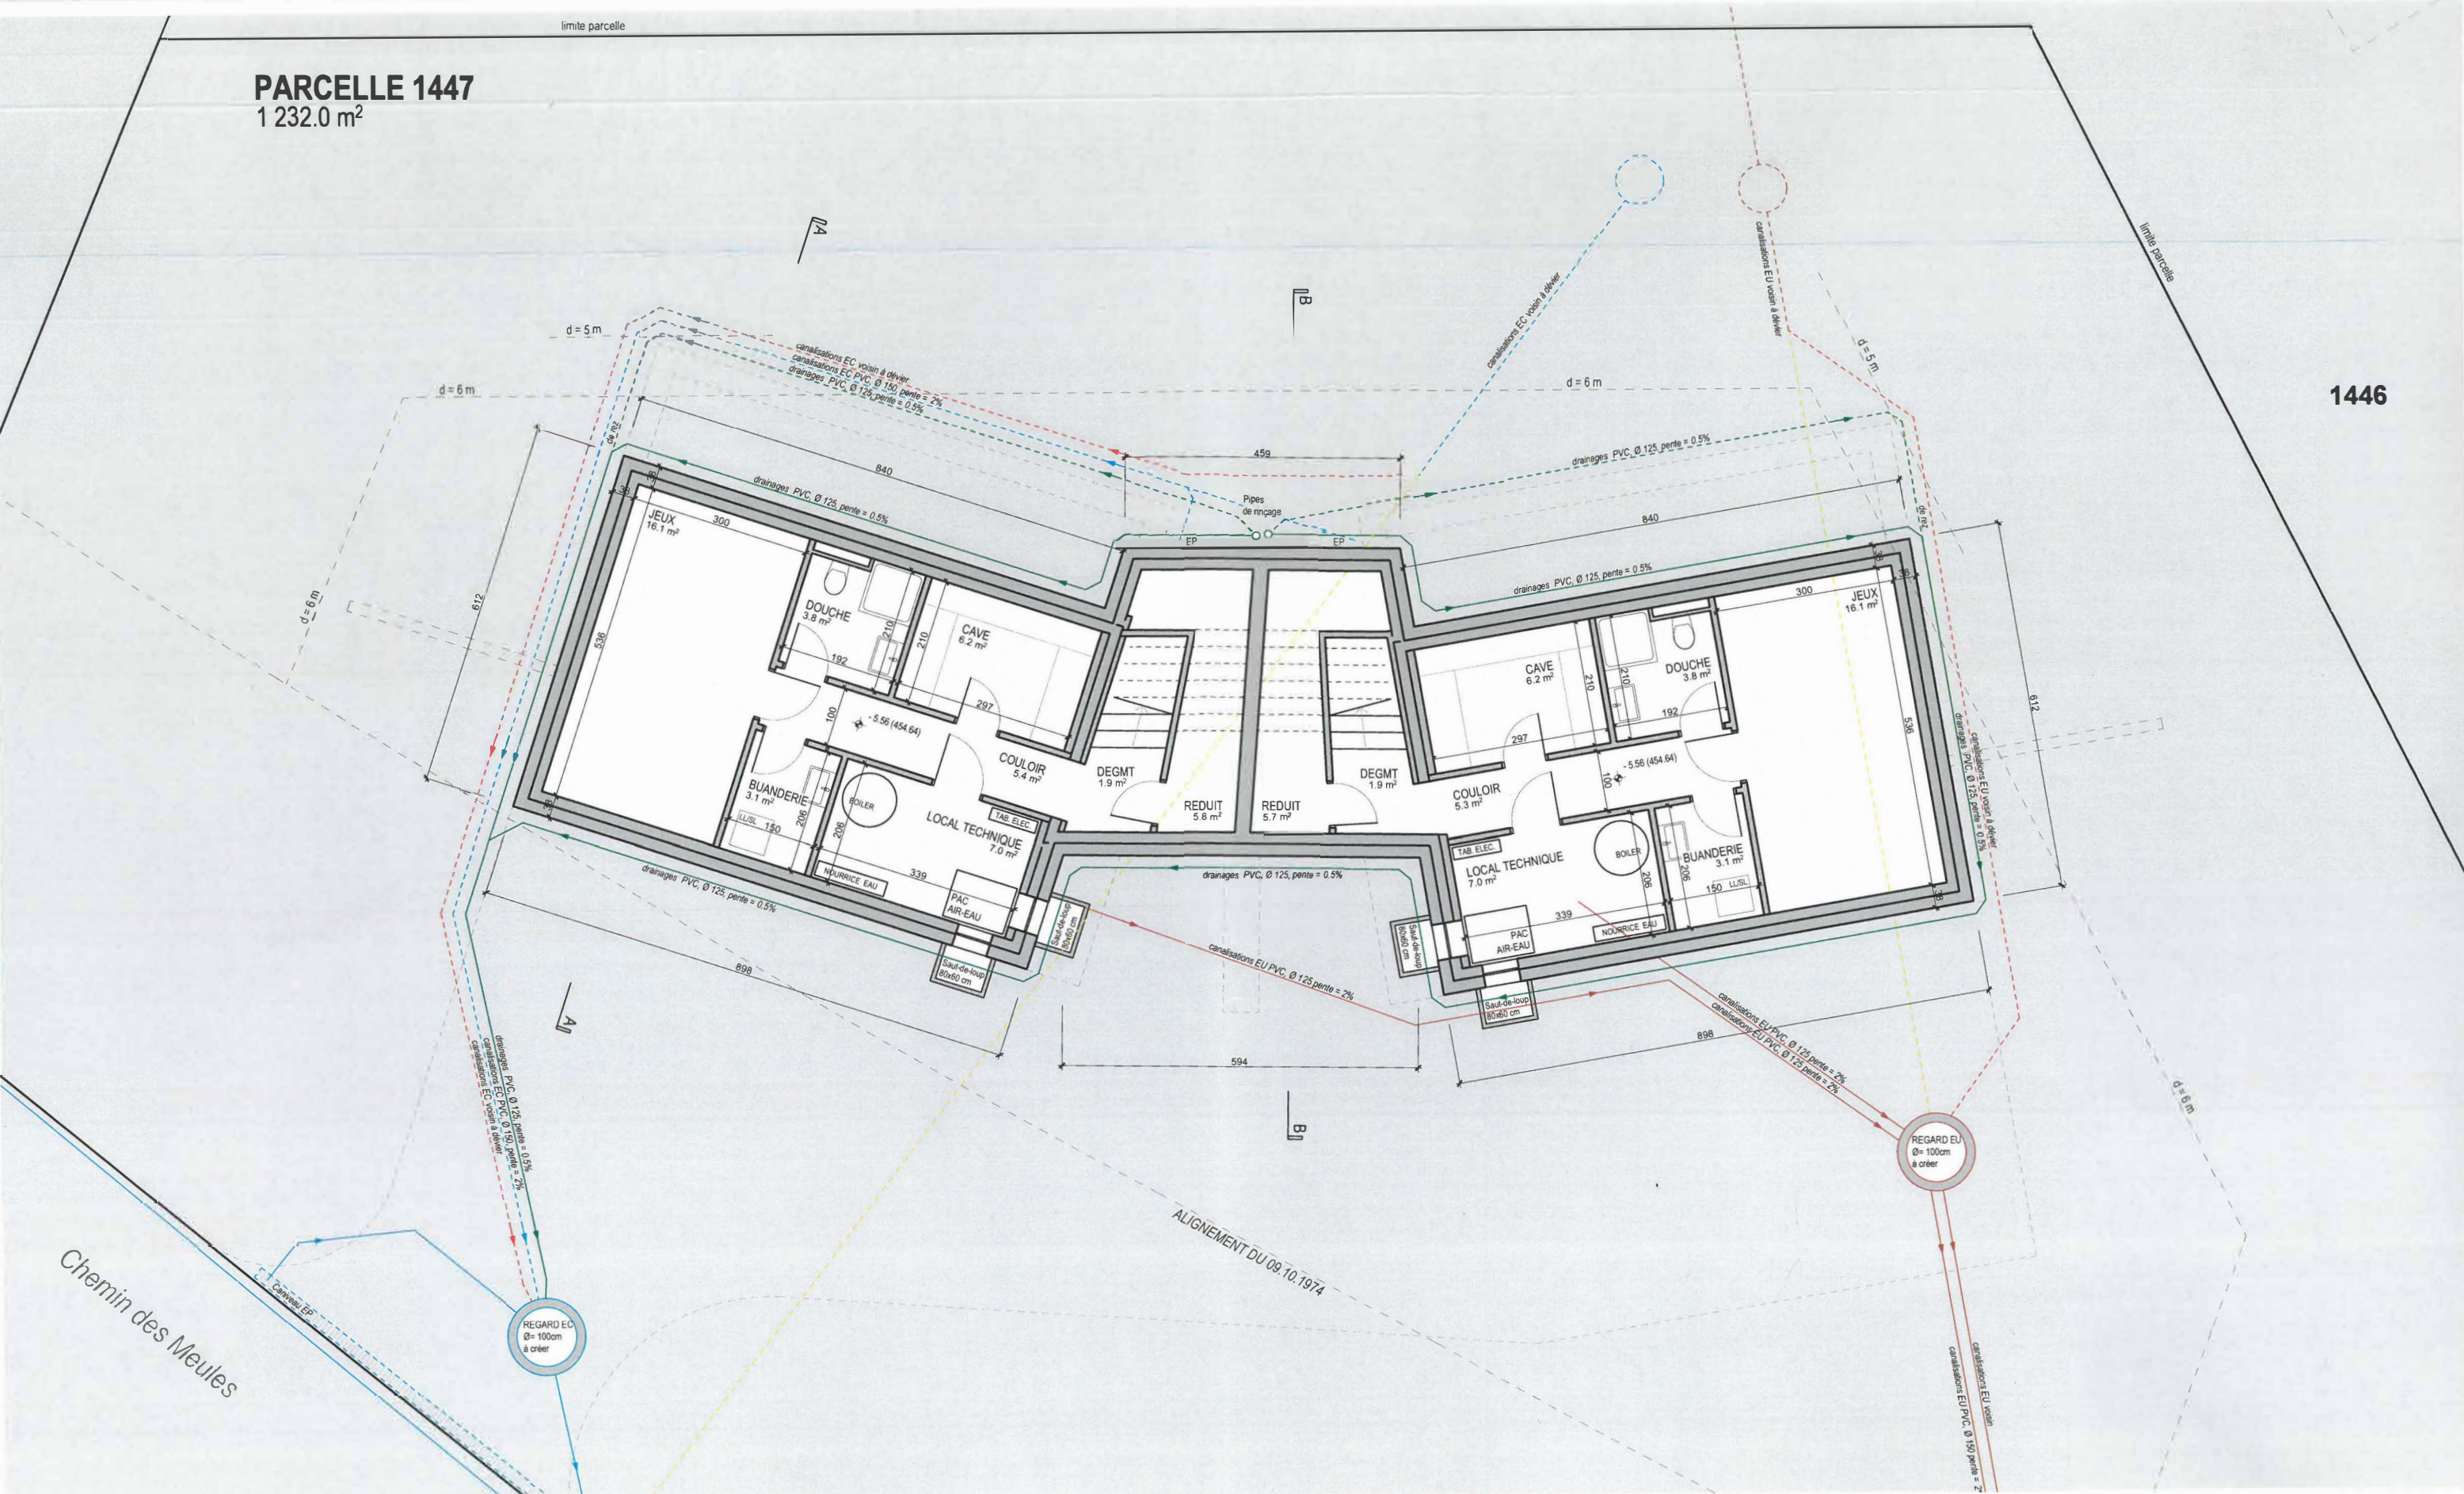


Chemin des Meules

ALIGNEMENT DU 09.10.1974

PARCELLE 1447  
1 232.0 m<sup>2</sup>

1446

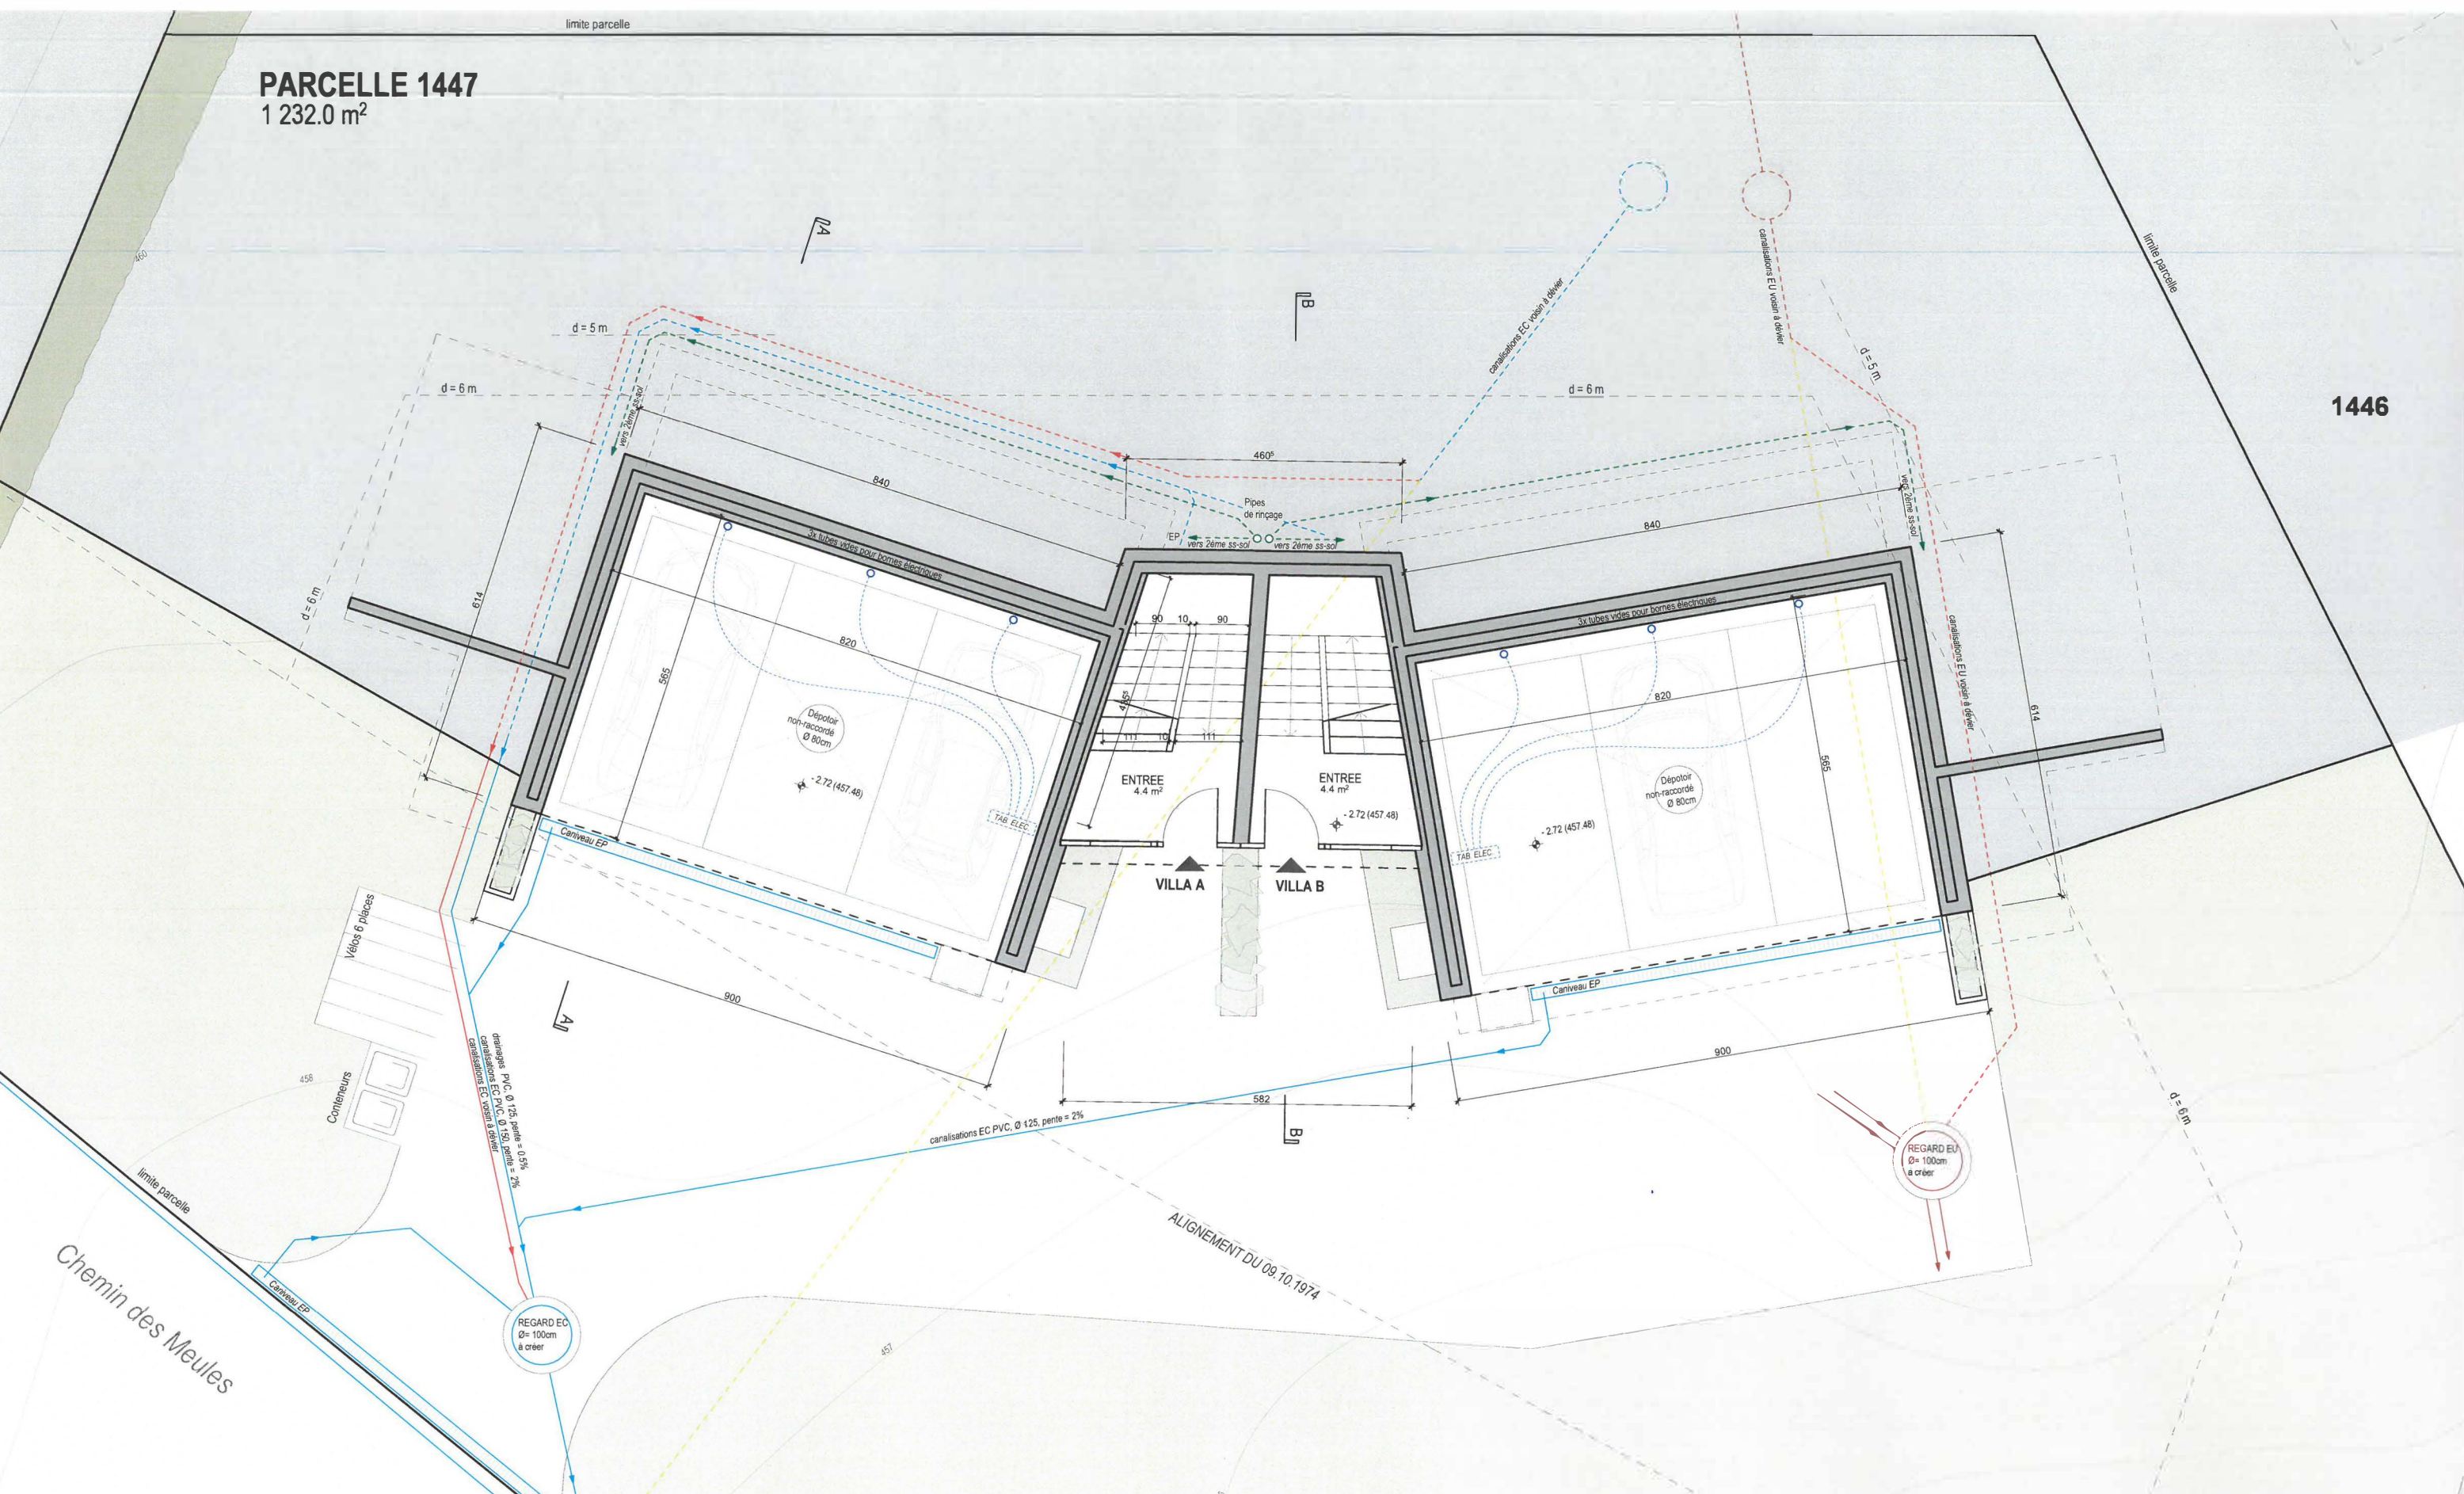

PARCELLE 1447  
1 232.0 m<sup>2</sup>

1446



