
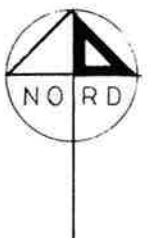


500095

500095

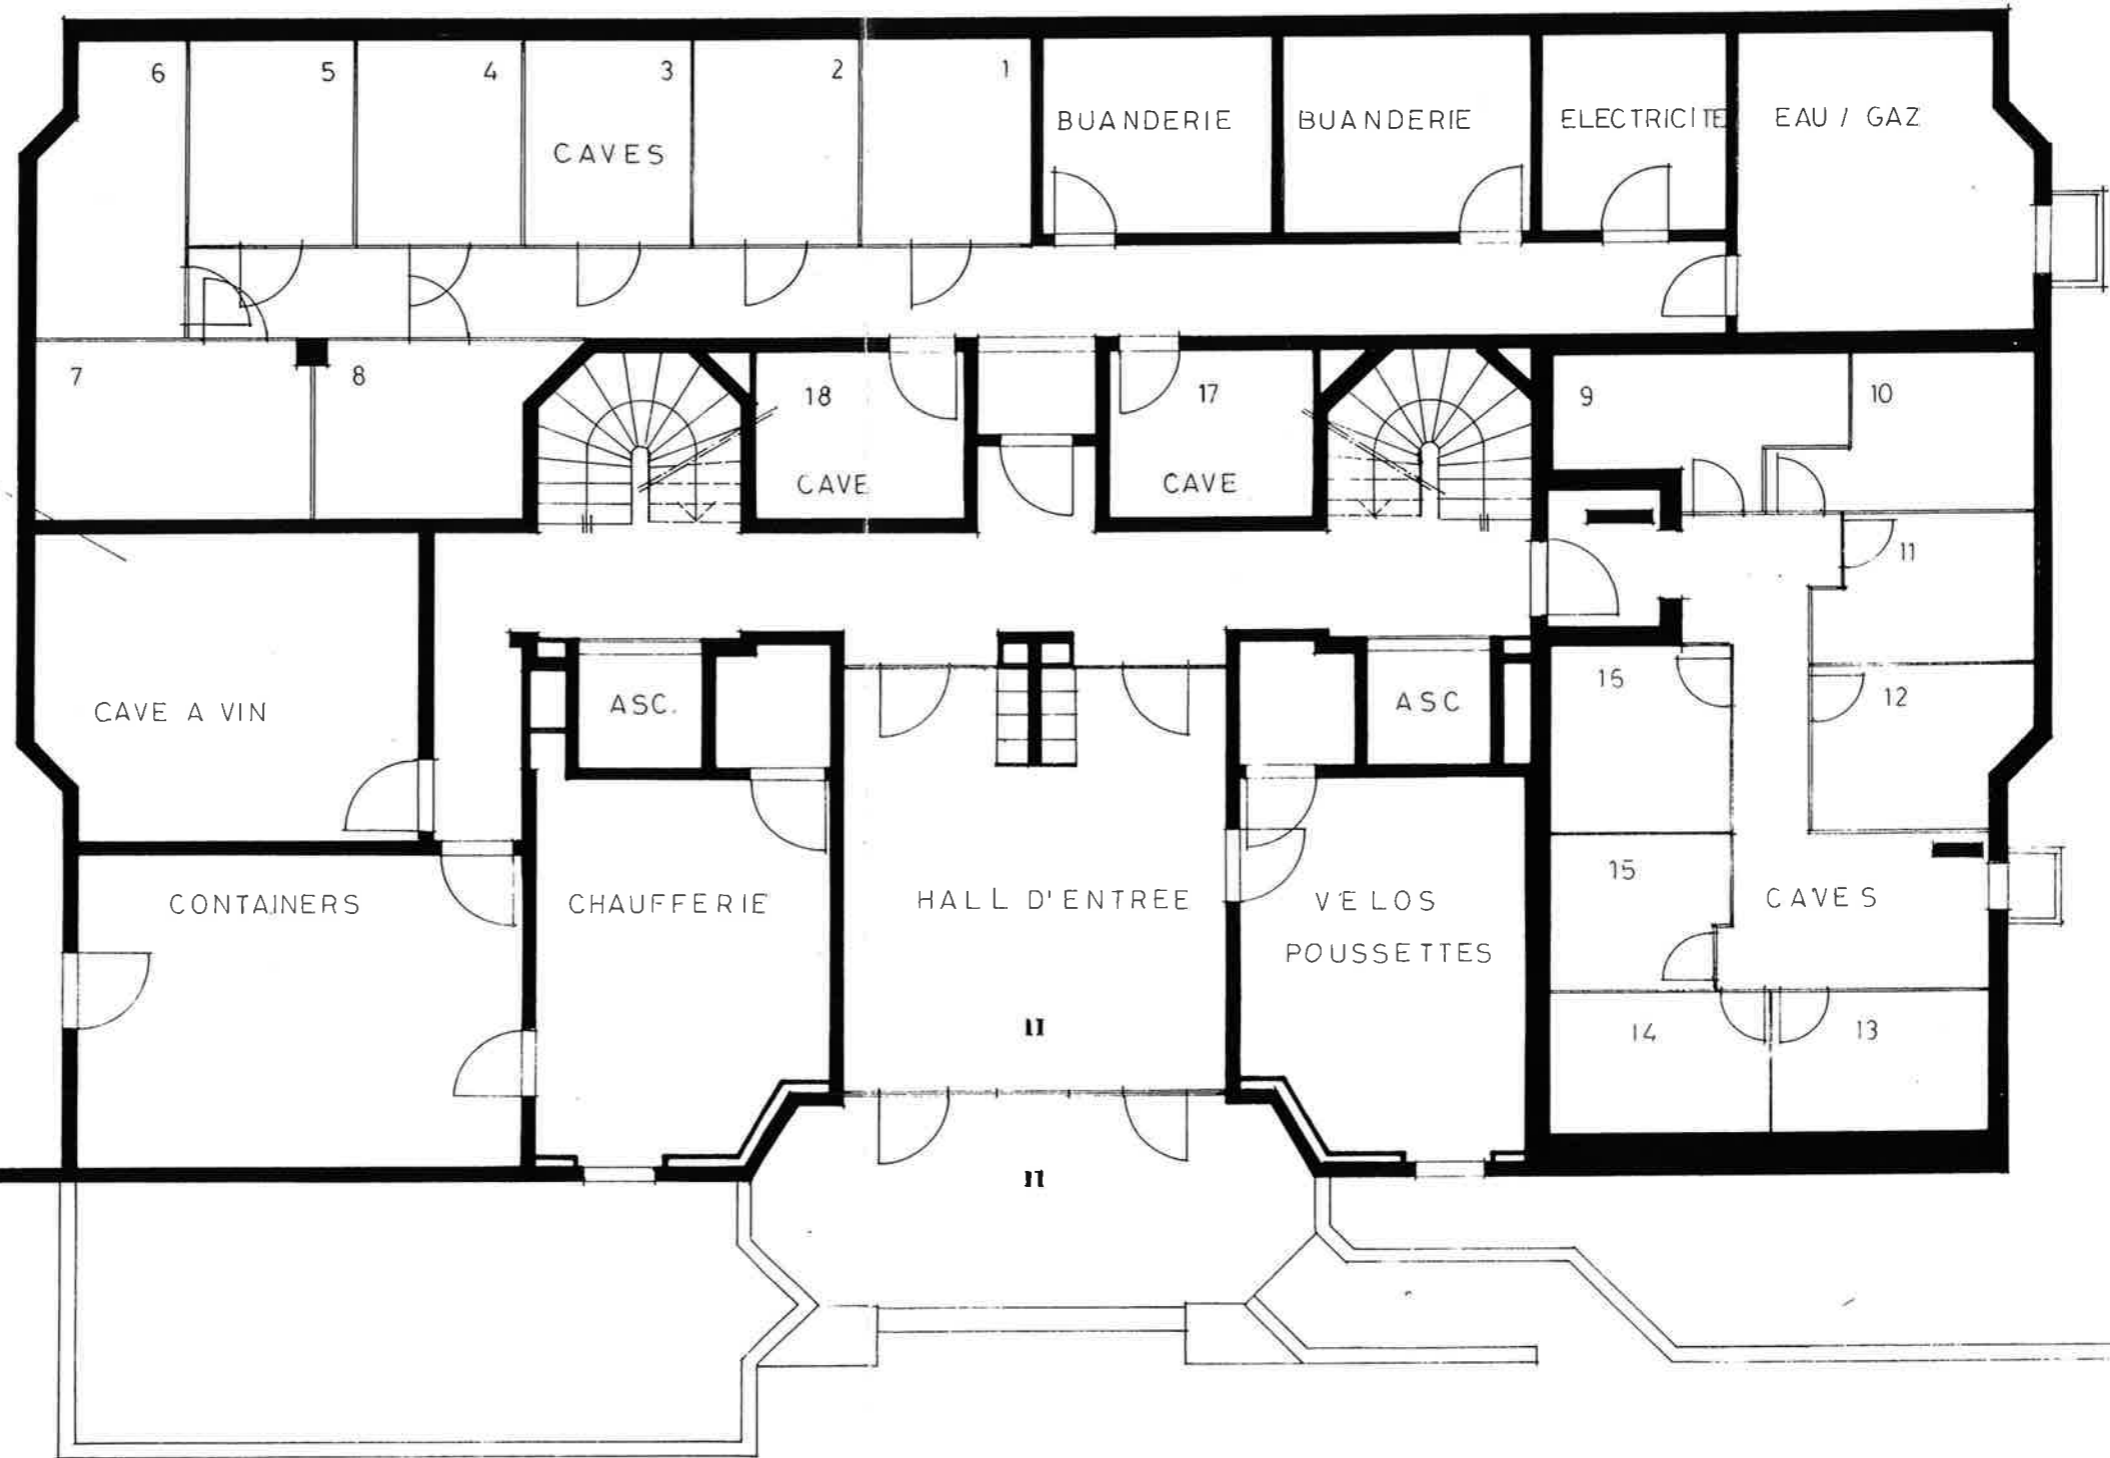

SOUS-SOL

ECHELLE 1/100

Y. BRAUNSCHWEIG ARCH. LAUSANNE

JP LAVIZZARI ARCH. PULLY

DATE 7.05.91

[Handwritten signature]

Propriétaire : M. Bernard NICOD
 Les Balcons d'Azur
 Ch. de Pallin 25 - PULLY